


EXISTING BUILDING DRAWINGS
 OLD SOUTHSIDE HIGH GYM.
 Note: These drawings depict the original building design. Portions of the building shown on this plan has been demolished or modified and do not reflect current conditions. This drawing provided for reference only.

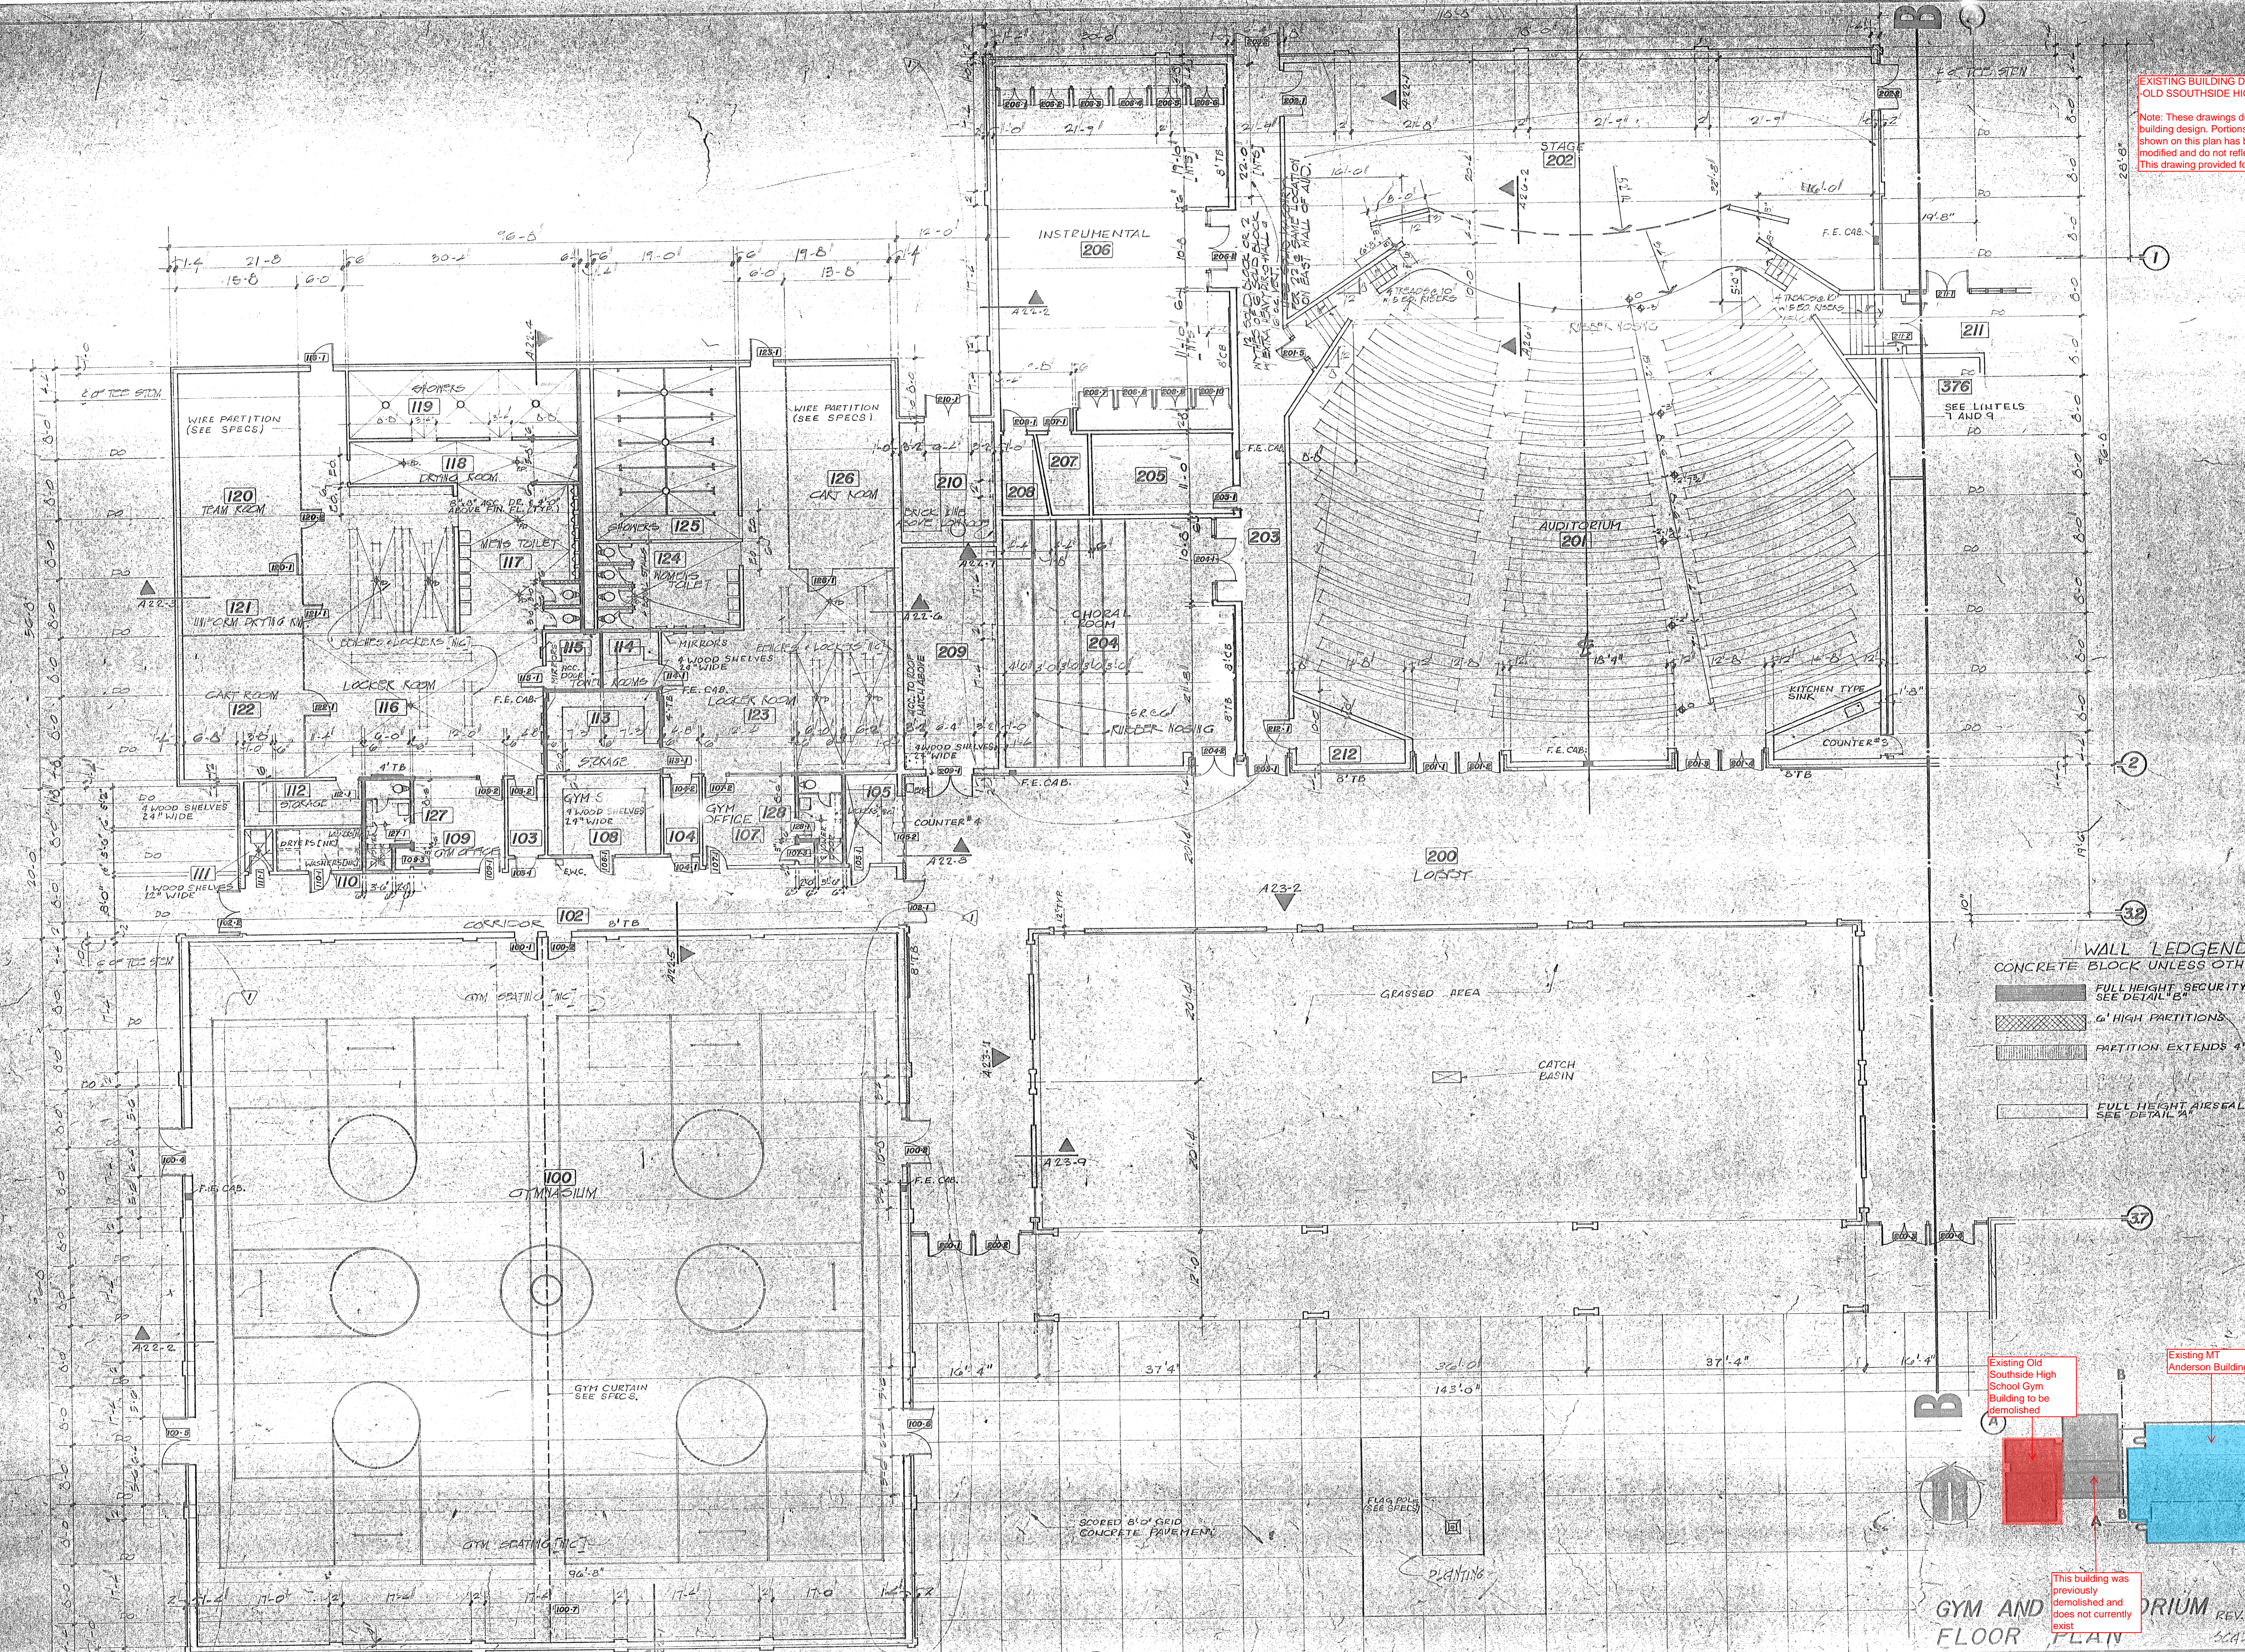

- WALL LEGEND**
 CONCRETE BLOCK UNLESS OTHERWISE NOTED
- FULL HEIGHT SECURITY SEALED SEE DETAIL 'B'
 - 6' HIGH PARTITIONS
 - PARTITION EXTENDS 4" ABOVE CEILING
 - FULL HEIGHT AIRSEALED SEE DETAIL 'A'

Existing Old Southside High School Gym Building to be demolished

Existing MT Anderson Building

This building was previously demolished and does not currently exist

GYM AND AUDITORIUM FLOOR PLAN

REV. 1
 SCALE: 1/8" = 1'-0"

26040
 REV. C - AUG. 11, 1969 - RELEASED FOR BIDS
 REV. B - OCT. 17, 1967 - RELEASED FOR CONSTRUCTION. REMOVE EAST WEST GYM, AND AUD. WALLS, REMOVED SOUND BLOCK IN 204, 205, 206, 207, 208.

CHANTICLEER JR.-SR. HIGH SCHOOL
 BLASINGAME ROAD AND JACOBS ROAD
 GREENVILLE, SOUTH CAROLINA

DATE JULY 24, 1969
 DRAWN BY R. L. TAYLOR
 CHECKED BY C. L. TAYLOR

TILES, CLARKE AND ASSOCIATES
 ARCHITECTS AND ENGINEERS
 GREENVILLE, SOUTH CAROLINA
 JOB NO. 687504
 DRAWING EB-01
 EXISTING BUILDING DRAWINGS - OLD SOUTHSIDE HIGH GYM -