




ADC
ENGINEERING

25 WOODS LAKE ROAD
SUITE 210
GREENVILLE, SC 29607
864-751-9121
ADCENGINEERING.COM

OVERALL SITE PLAN		
FOUNTAIN INN HIGH SCHOOL PORTABLES		
DATE: 12/14/2023	FOUNTAIN INN, SOUTH CAROLINA	REF:

CS-01
ADC PROJECT#: 23121

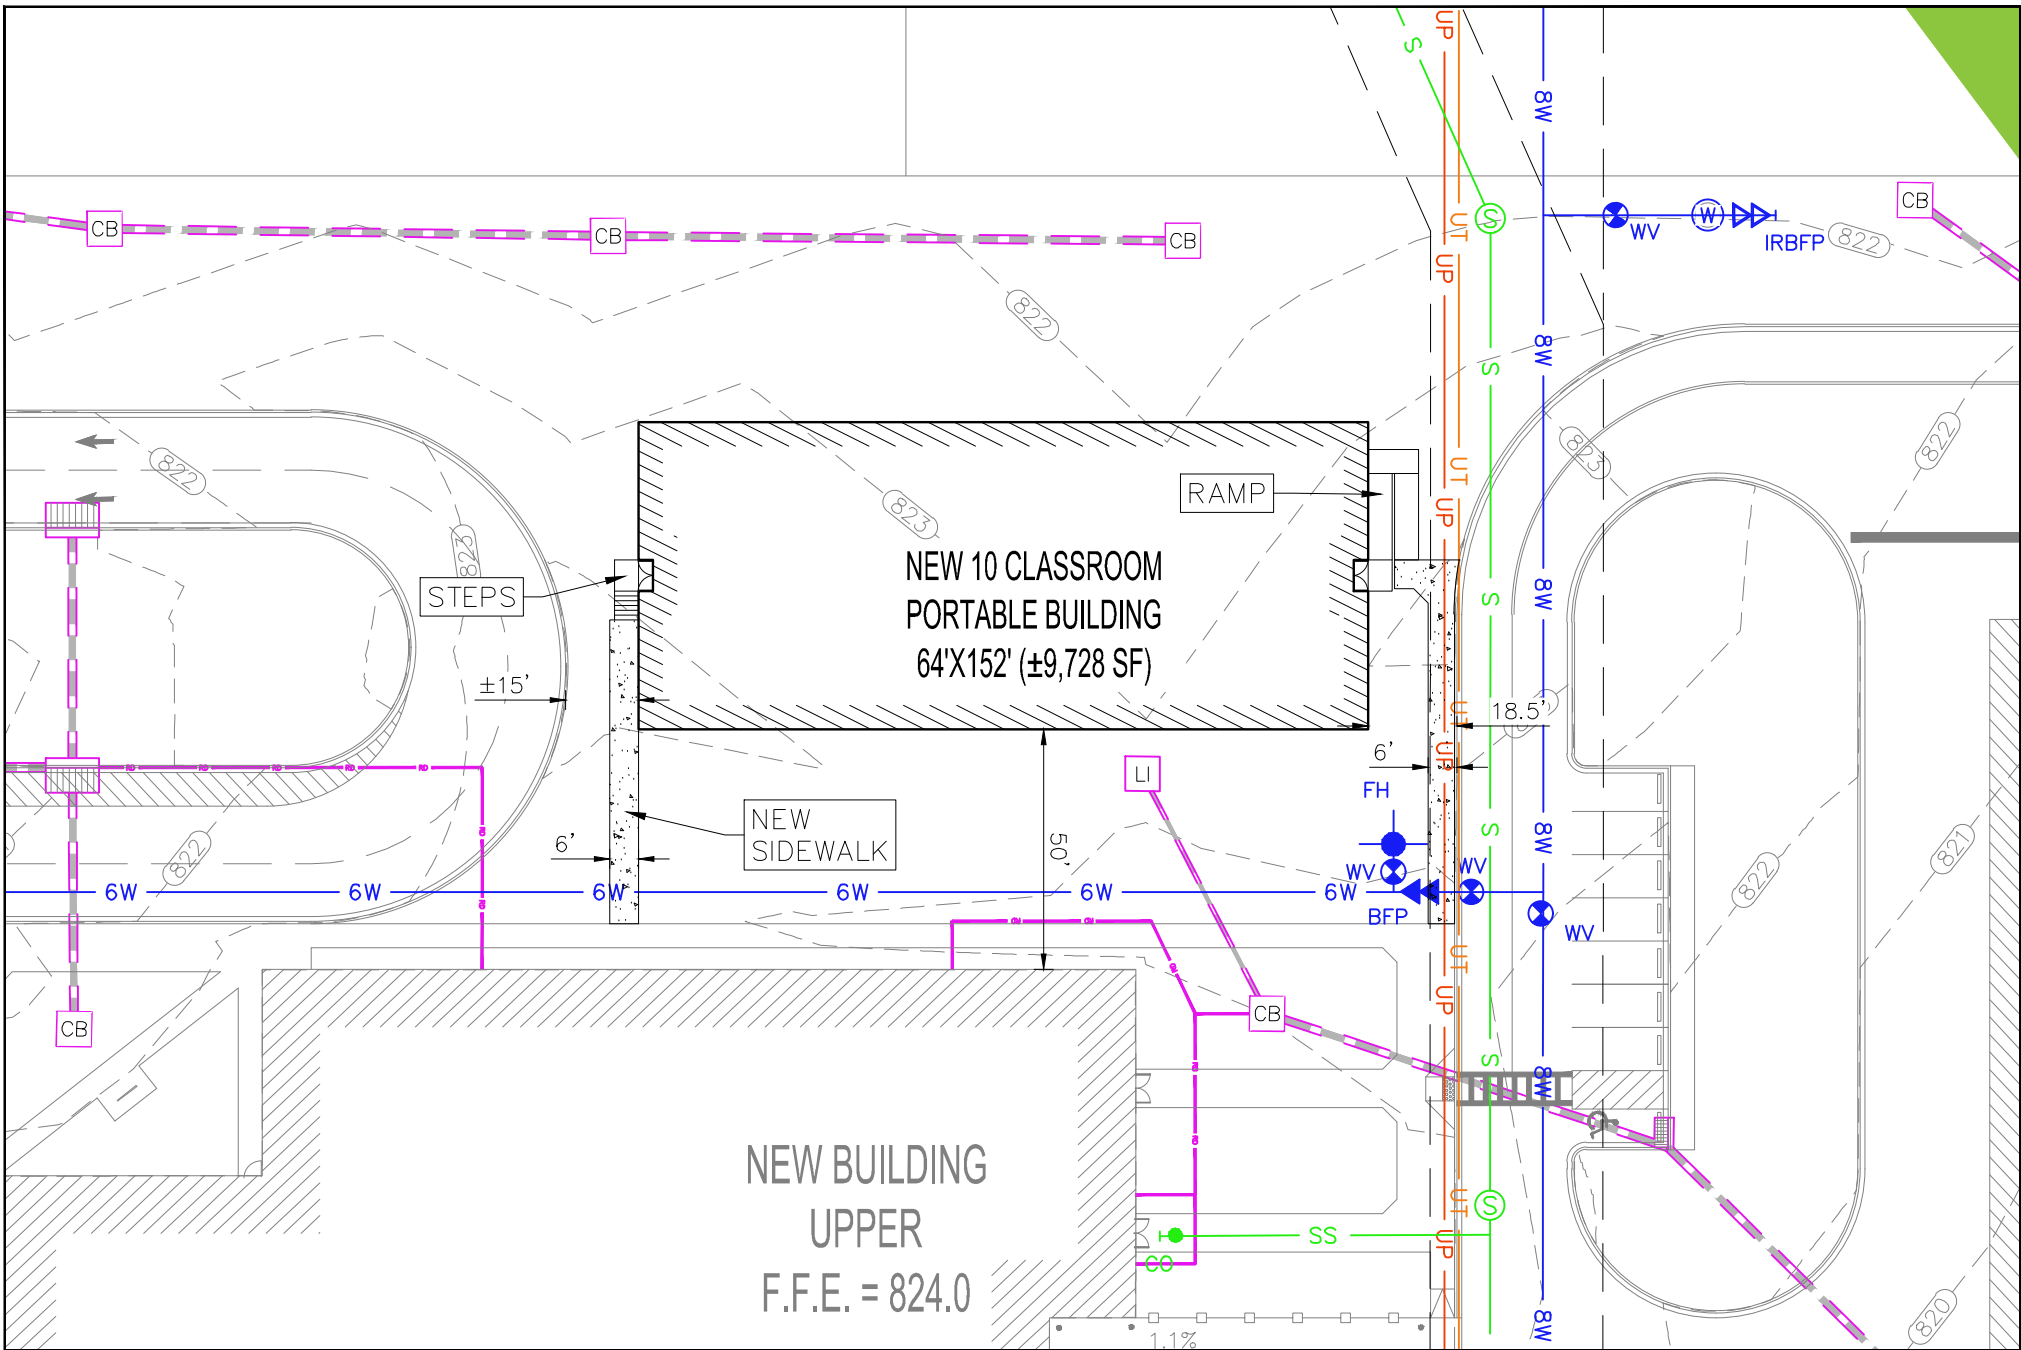

ADC ENGINEERING
 25 WOODS LAKE ROAD
 SUITE 210
 GREENVILLE, SC 29607
 864-751-9121
ADCENGINEERING.COM

CONCEPTUAL SITE PLAN		
FOUNTAIN INN HIGH SCHOOL PORTABLES		
DATE: 12/14/2023	FOUNTAIN INN, SOUTH CAROLINA	REF:

CS-02

ADC PROJECT#: 23121

1 inch = 40 ft.